


PIANTA PIANO PRIMO
 scala 1:100

TOTALE					2250
ESTERNE	770				710
ASSI FORI	150	130	350	140	710

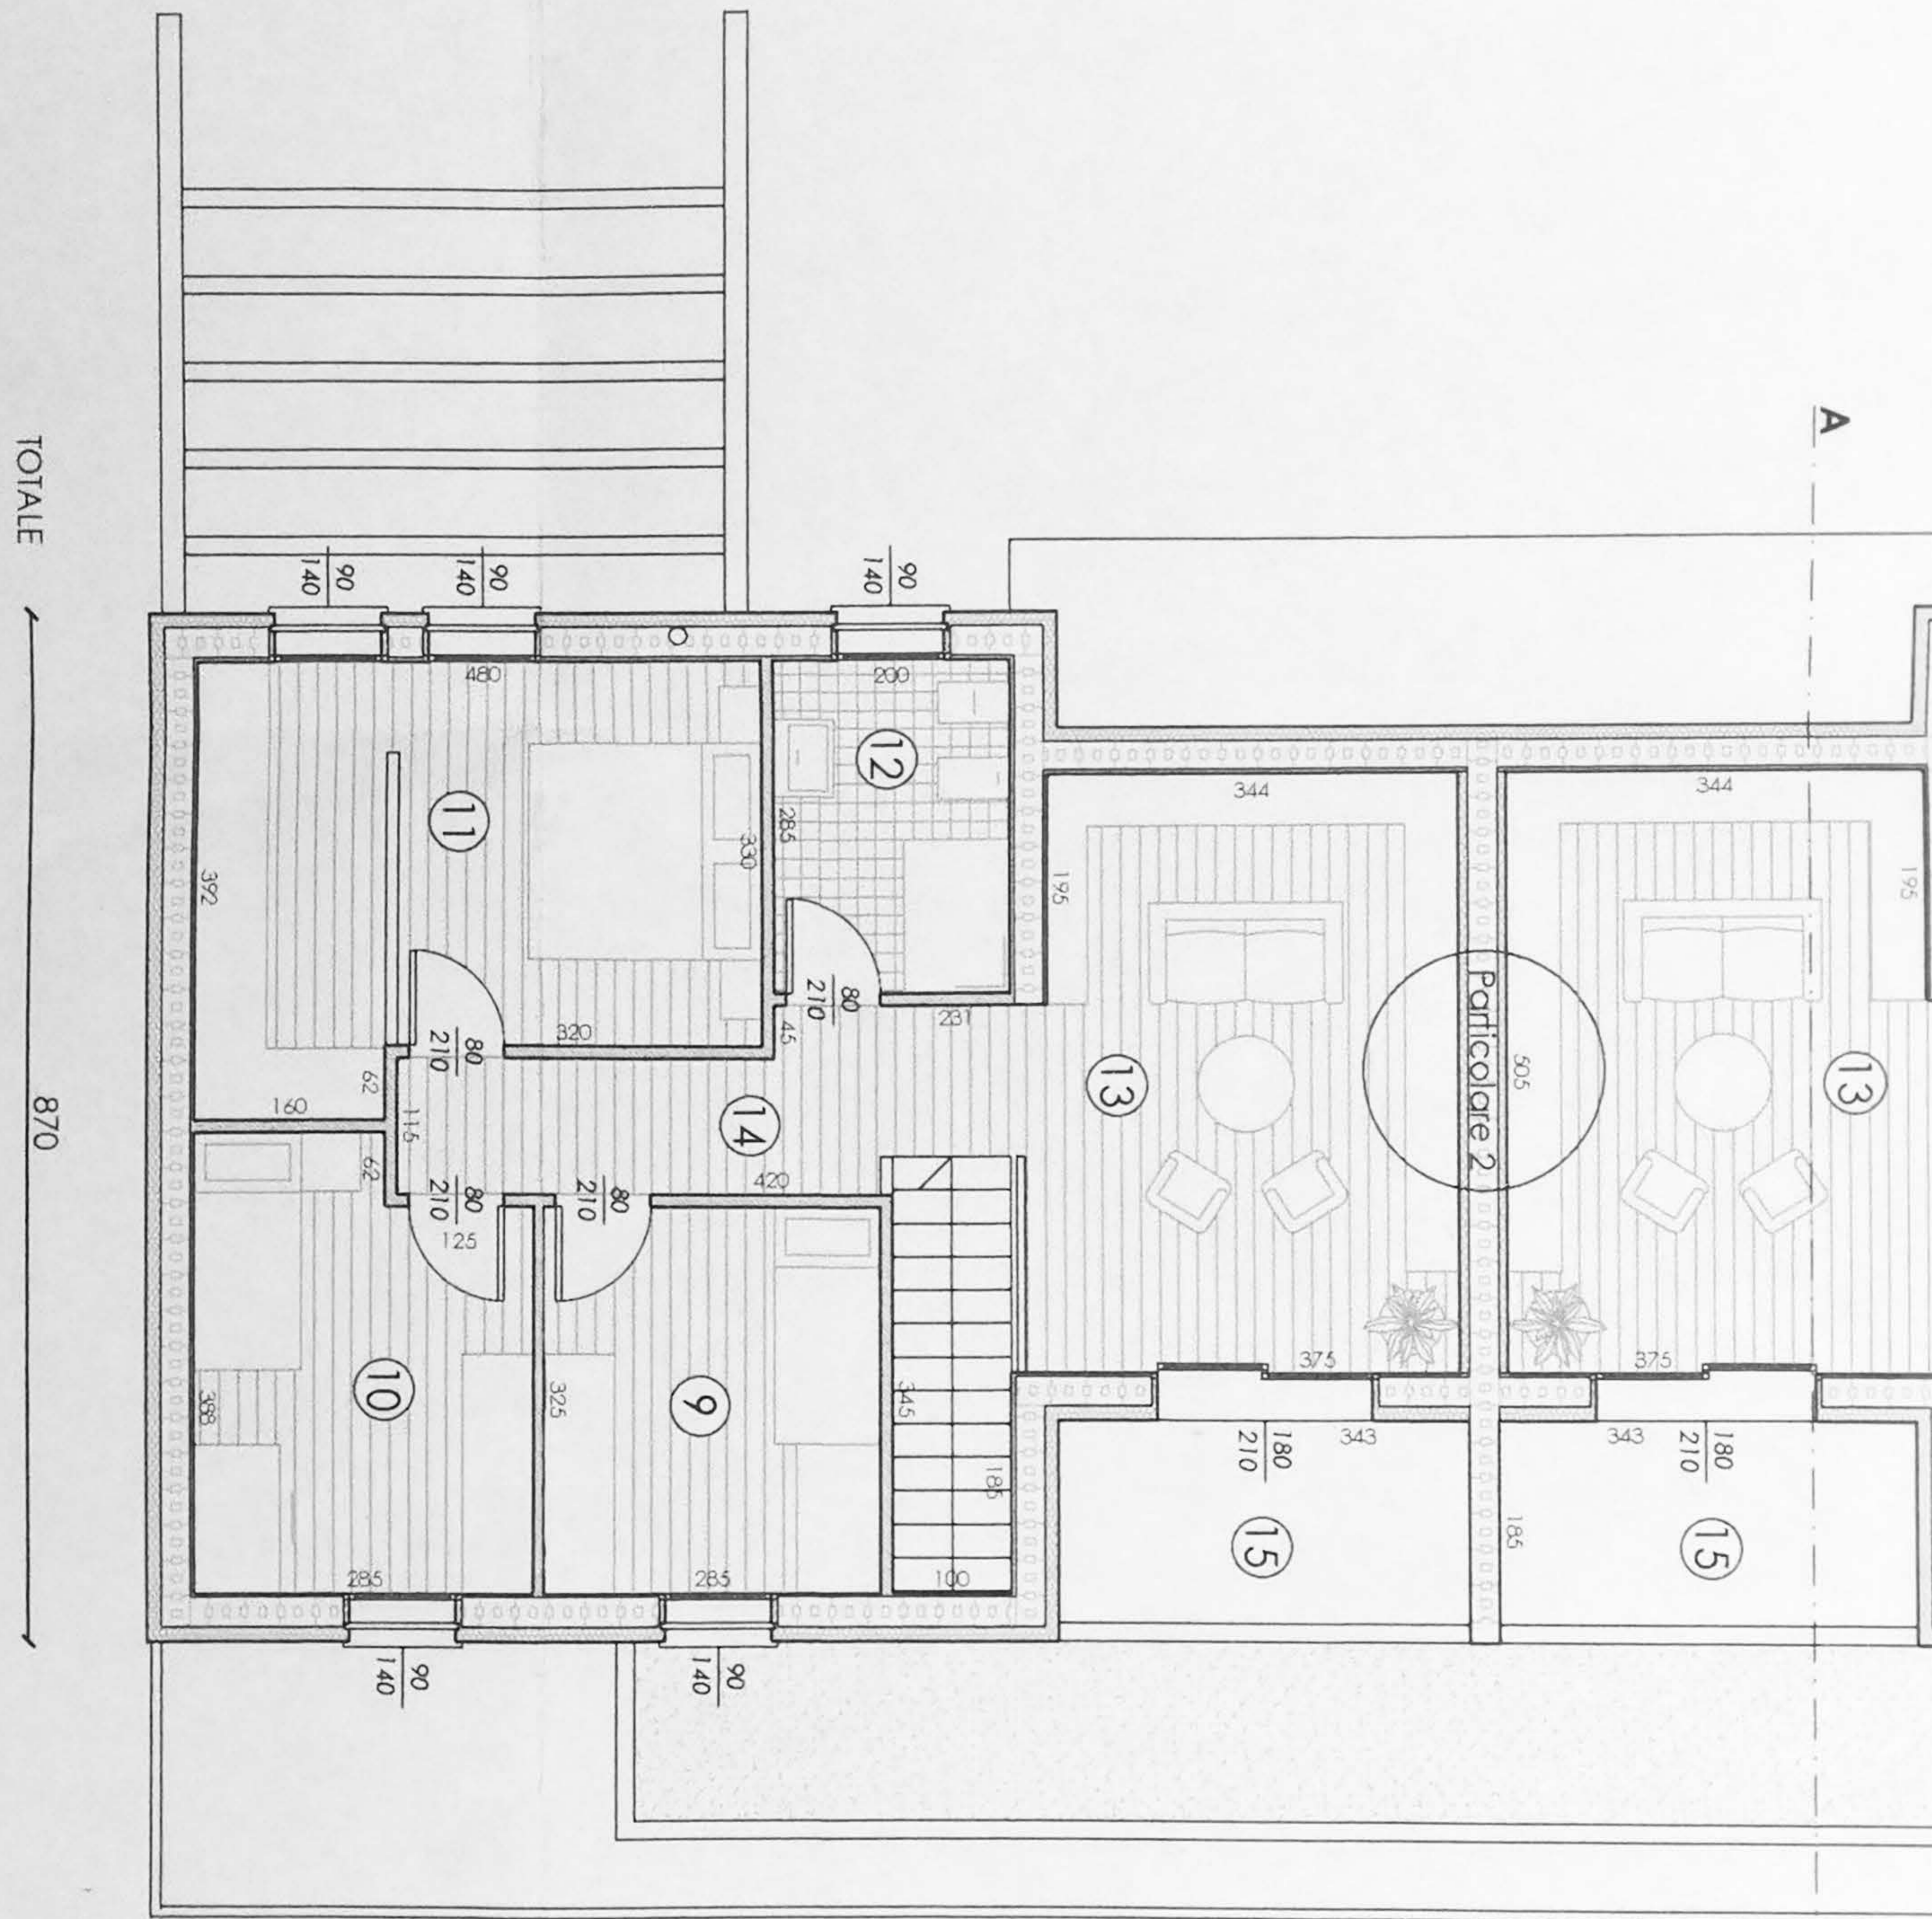

ASSI FORI	215	267	288	173	173	20	173	173	
ESTERNE	770				355		355		
TOTALE									2250