




ASSI FORI 215
ESTERNE 397
TOTALE 2250

ASSI FORI 182
ESTERNE 438
TOTALE 1457

ASSI FORI 183
ESTERNE 183
TOTALE 2250

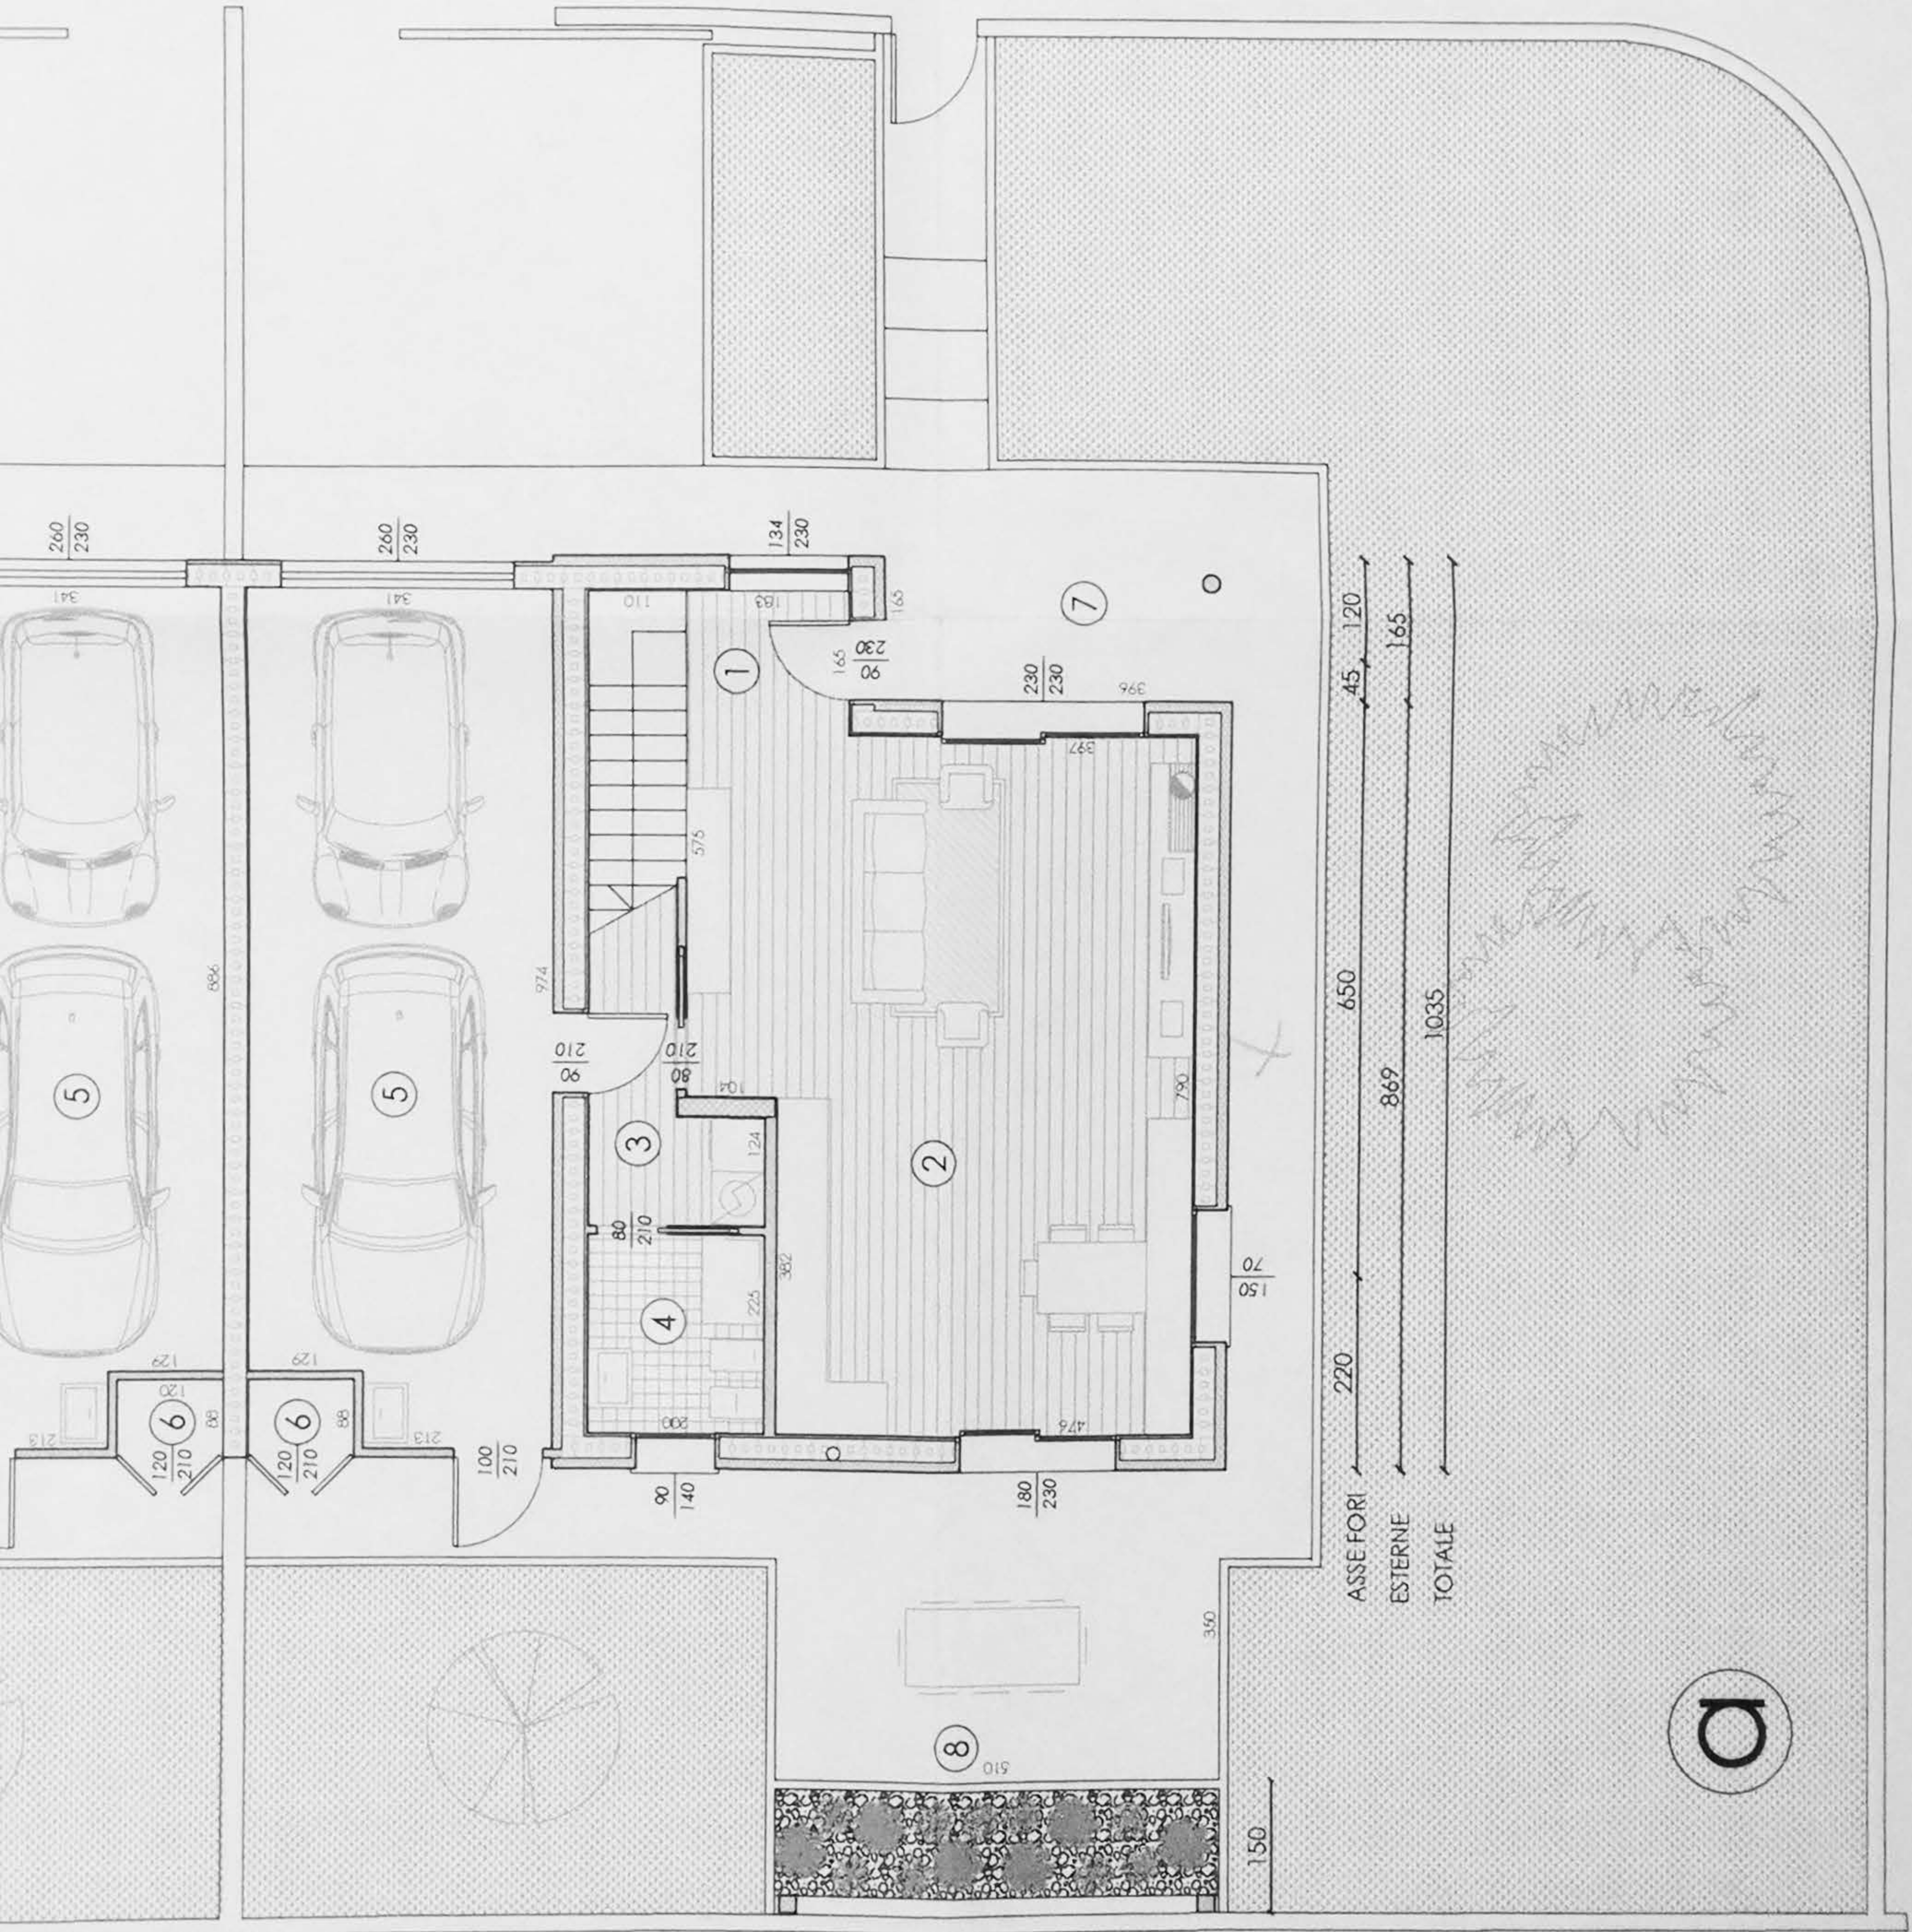

ASSE FORI 220
ESTERNE 869
TOTALE 1035

45 120
650
165

ASSI FORI 215
ESTERNE 770
TOTALE 2250

ASSI FORI 225
ESTERNE 132
TOTALE 2250

ASSI FORI 70
ESTERNE 133
TOTALE 2250

ASSI FORI 60
ESTERNE 223
TOTALE 2250

ASSI FORI 140
ESTERNE 132
TOTALE 2250

ASSI FORI 415
ESTERNE 132
TOTALE 2250

PIANTA PIANO TERRA
scala 1:100